


UNLESS OTHERWISE SPECIFIED:
 DIMENSIONS ARE IN MILLIMETERS
 SURFACE FINISH:
 TOLERANCES:
 LINEAR:
 ANGULAR:
 DO NOT SCALE DRAWING

NO.	DATE	REVISIONS
A		

This drawing is the property of John Taylor & Co. It must not be reproduced or copied in any way and not be disclosed to a third party without written authority from the company.

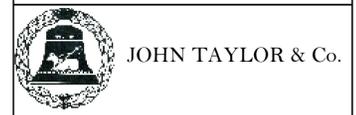

JOHN TAYLOR & Co.
 THE BELLFOUNDRY, FREEHOLD STREET,
 LOUGHBOROUGH, LEICESTERSHIRE
 LE11 1AR
 TEL: (01509) 212241 FAX: (01509) 263305
 Email: office@taylorbells.co.uk

CLIENT


JOB TITLE

DEDICATION/LOCATION
 CHURCH OF ST MARY THE VIRGIN
 RICKMANSWORTH

TITLE
**PROPOSED LAYOUT
 FOR 12 +2 BELLS**

SCALE: 1:20
 DATE: 02/03/2026 DRAWN: MJS

DWG NO.	REVISION

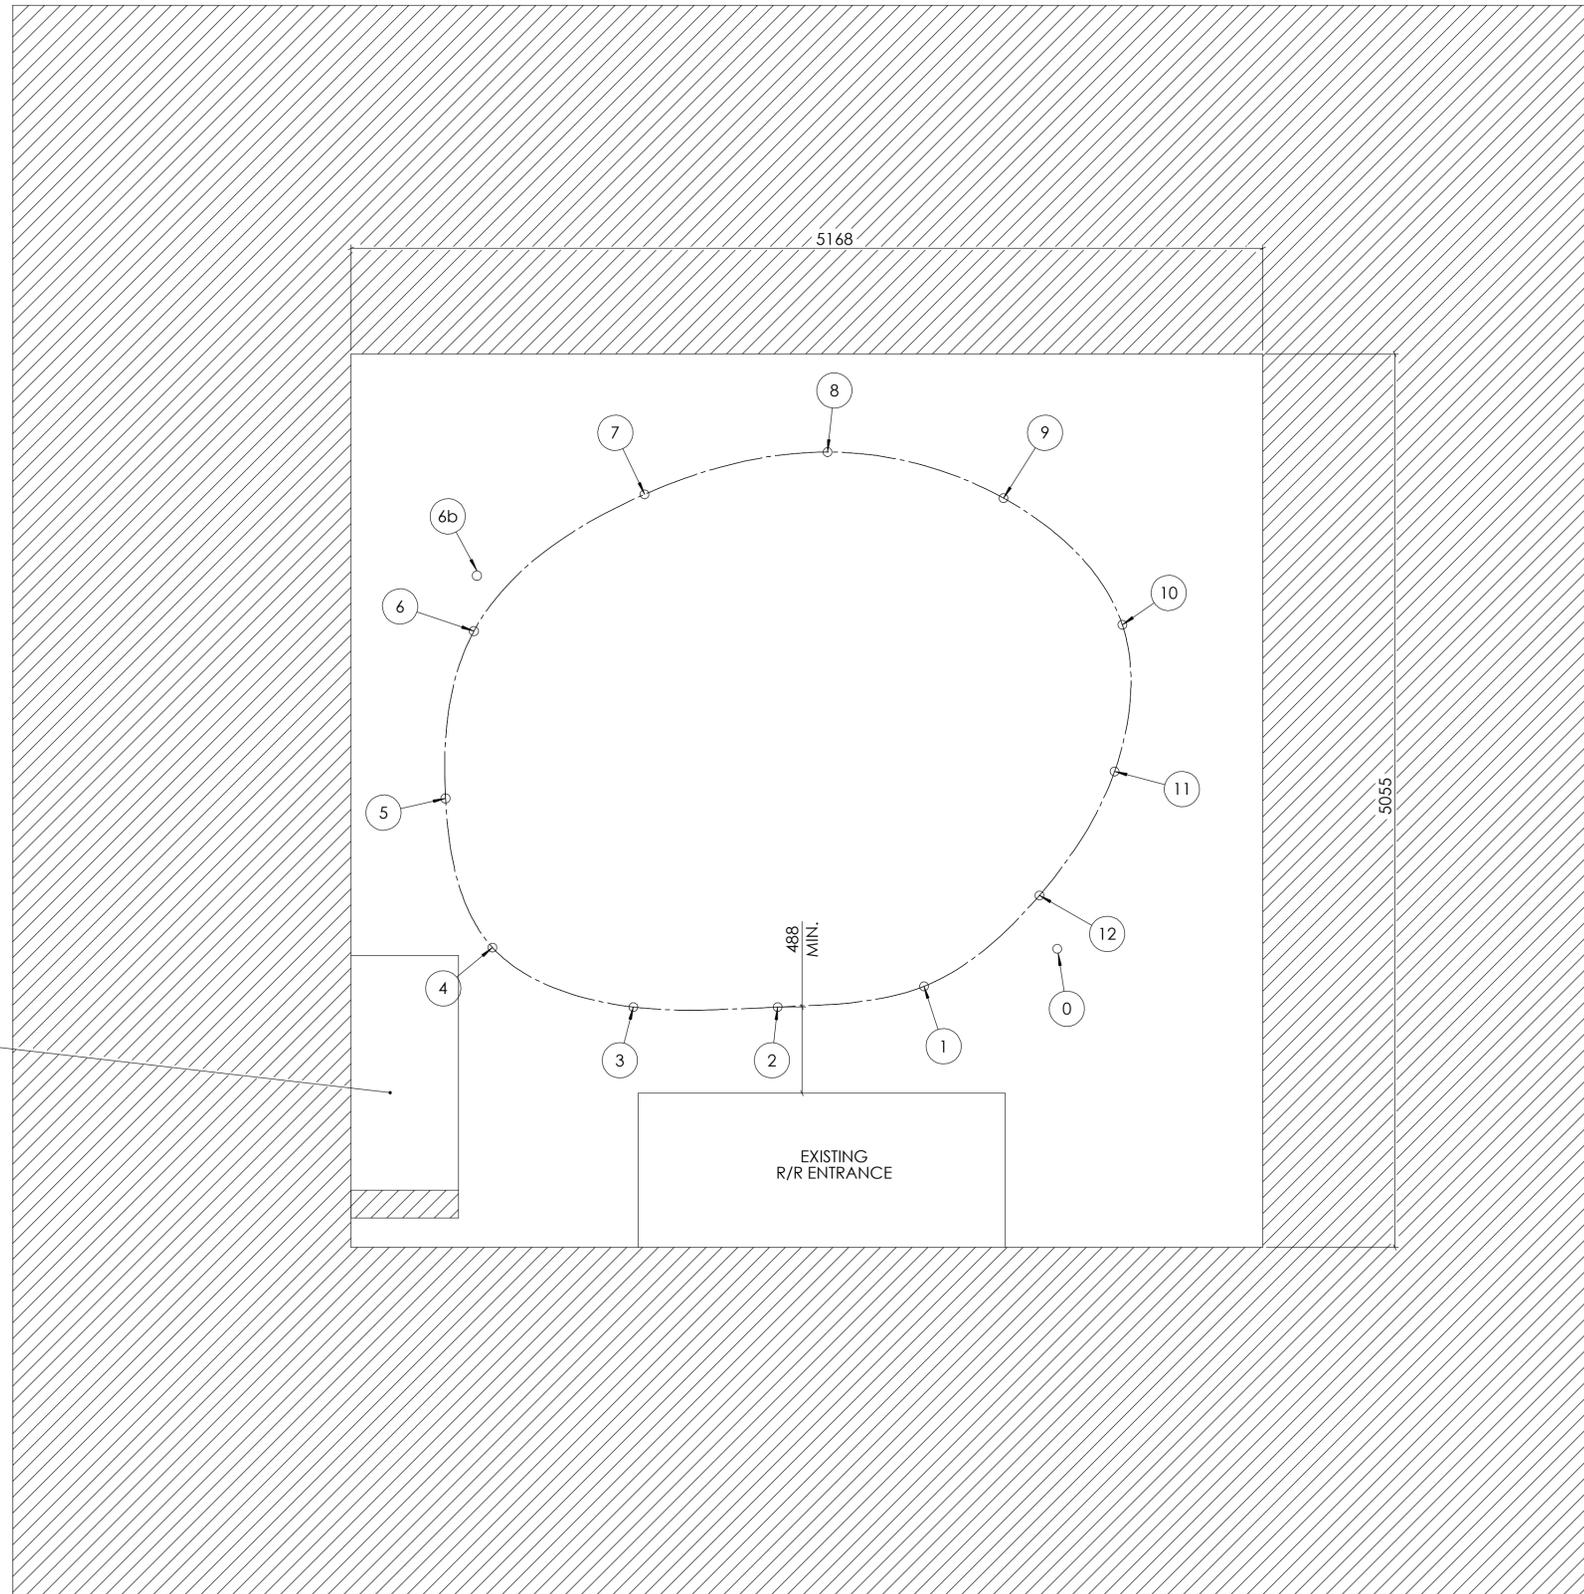

UNLESS OTHERWISE SPECIFIED:
 DIMENSIONS ARE IN MILLIMETERS
 SURFACE FINISH:
 TOLERANCES:
 LINEAR:
 ANGULAR:
 DO NOT SCALE DRAWING

NO.	DATE	REVISIONS
A		

This drawing is the property of John Taylor & Co. It must not be reproduced or copied in any way and not be disclosed to a third party without written authority from the company.



JOHN TAYLOR & Co.
 THE BELLFOUNDRY, FREEHOLD STREET,
 LOUGHBOROUGH, LEICESTERSHIRE
 LE11 1AR
 TEL: (01509) 212241 FAX: (01509) 263305
 Email: office@taylorbells.co.uk

CLIENT

JOB TITLE

DEDICATION/LOCATION
 CHURCH OF ST MARY THE VIRGIN
 RICKMANSWORTH

TITLE
**PROPOSED ROPE
 CIRCLE SHOWN IN
 RINGING ROOM**

SCALE: 1:20
 DATE: 02/02/2026 DRAWN: MJS

DWG NO.	REVISION